



**PIANTA PIANO TERRA** Scala 1:500  
 superficie lotto mq. 11596

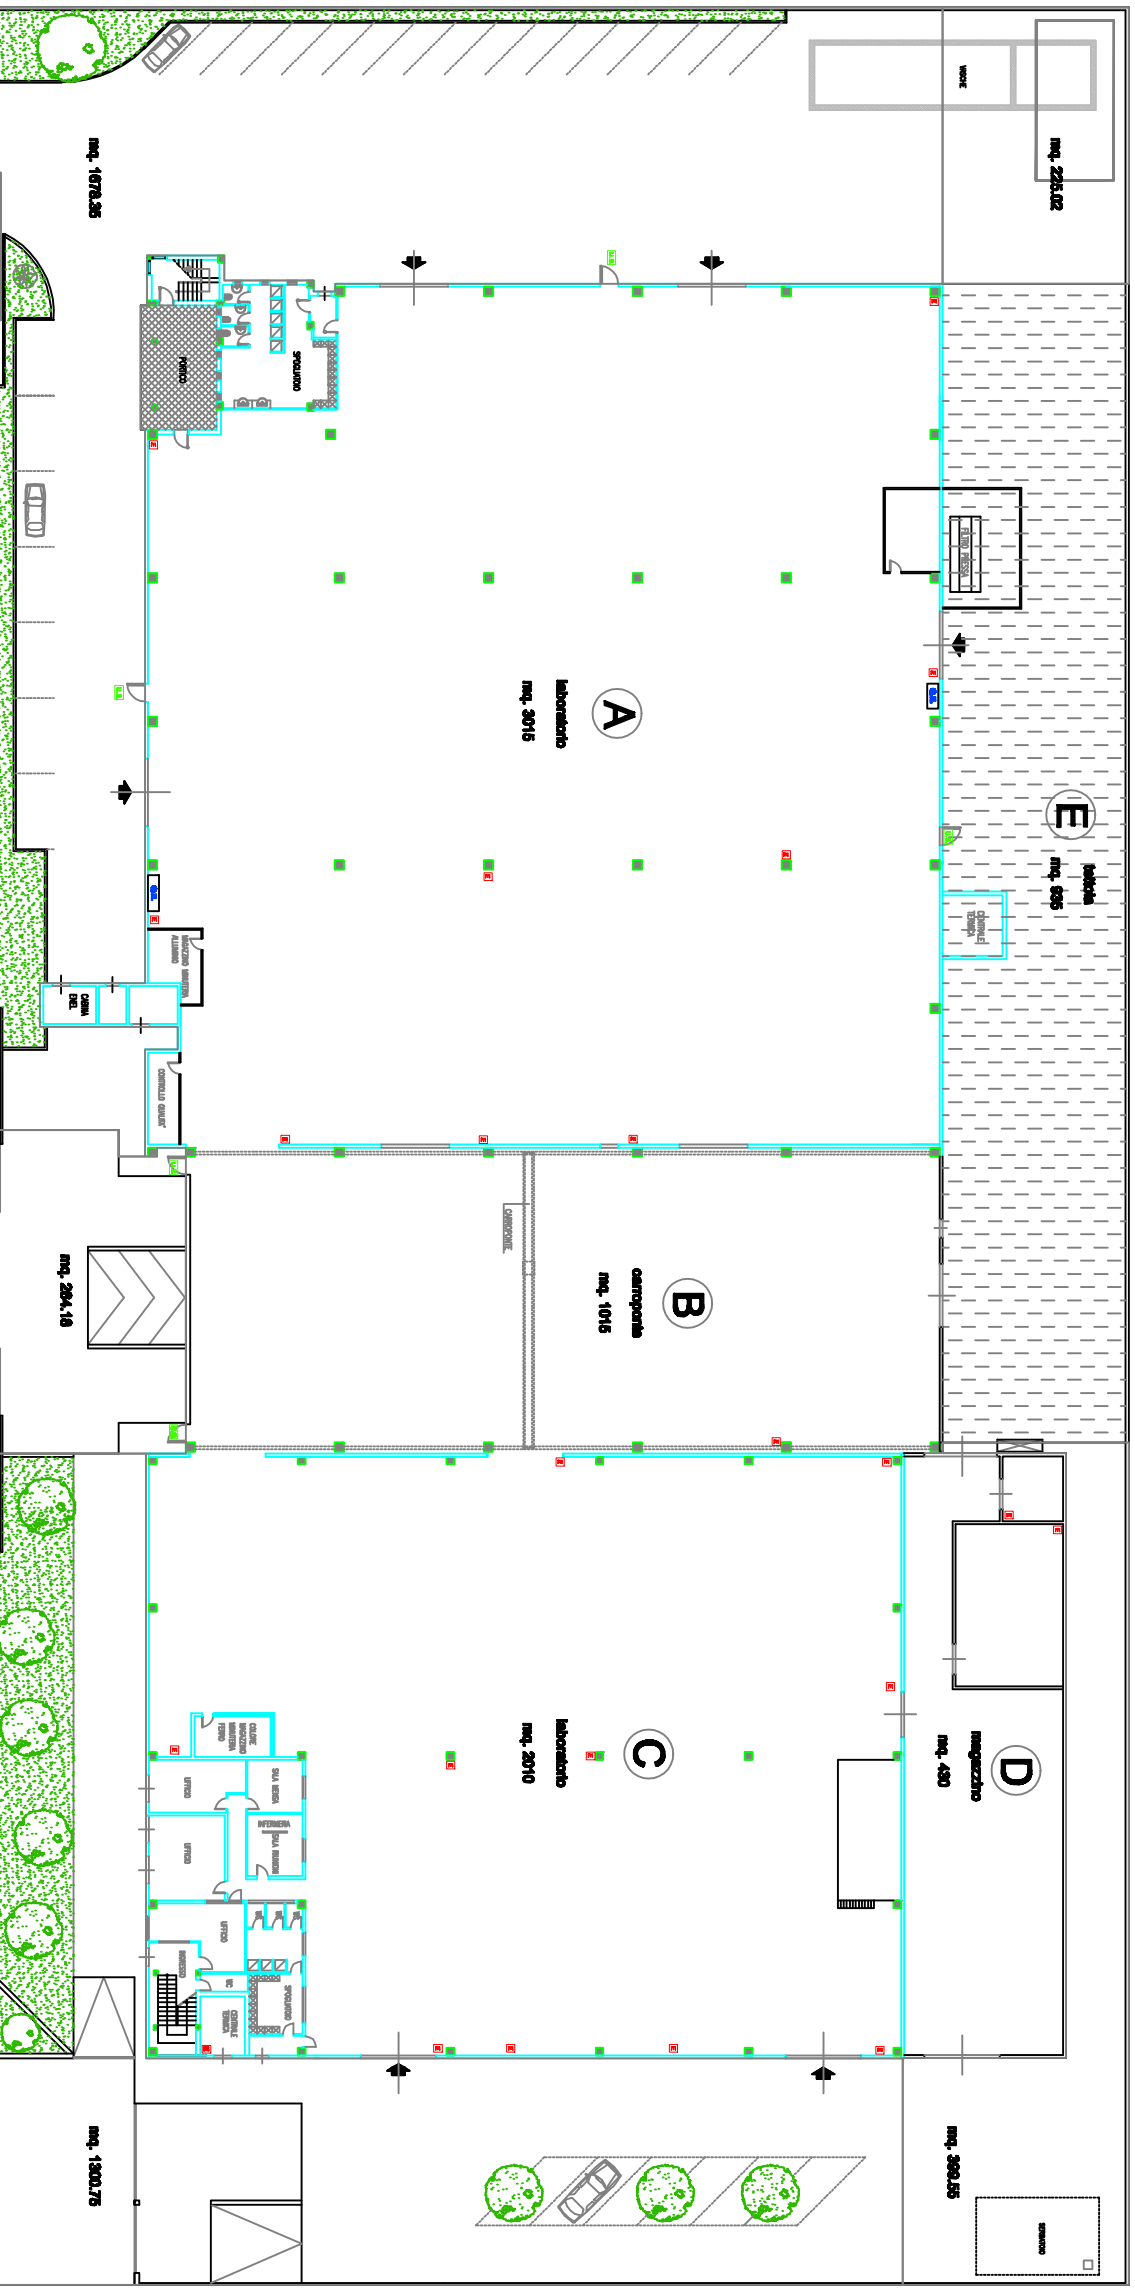

- A** LABORATORIO mq. 3015
- B** CARROPONTE mq. 1015
- C** LABORATORIO mq. 2010
- D** MAGAZZINO mq. 430
- E** TETTOIA mq. 895
- F** APPARTAMENTO mq. 120
- TOTALE mq. 7225

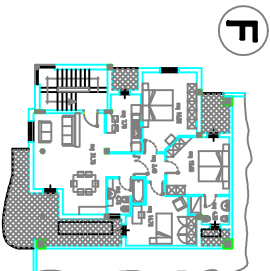

via Flajano

